


Horizontal Minimum Clearances

Not to Scale

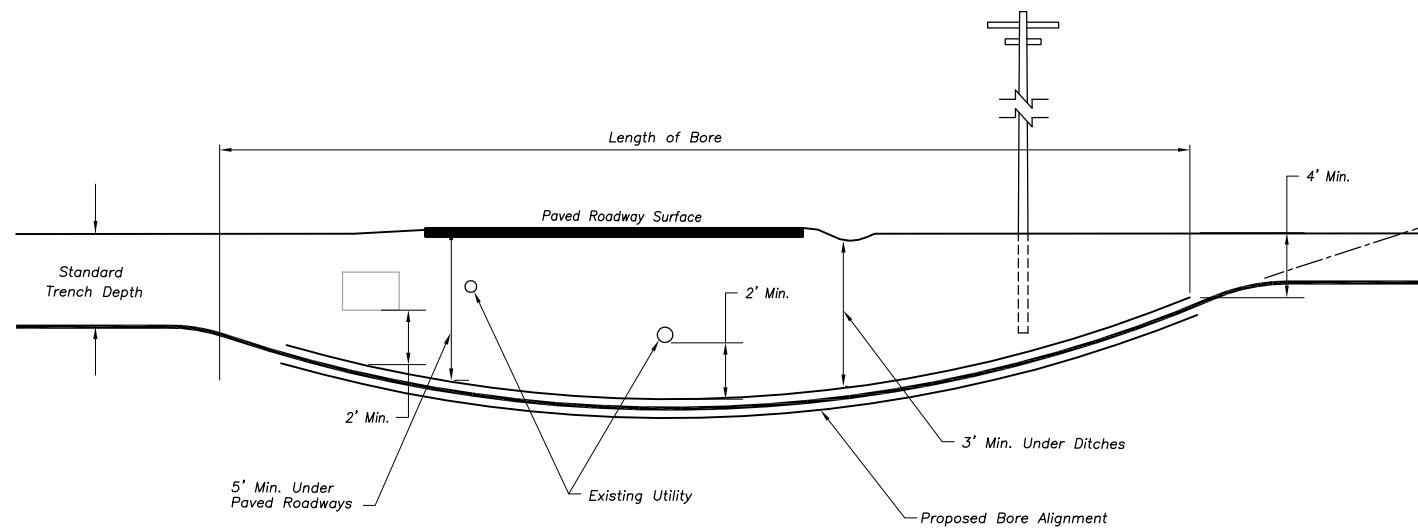

Vertical Minimum Clearances

Not to Scale

HDD Installation Notes:

1. Overland Park Municipal Code (OPMC) and Overland Park Design and Construction Standards Manual (OPDCSM) are incorporated, except as otherwise noted.
2. The permittee shall be responsible for notification of one-call services and coordination of all utilities prior to construction.
3. Drilling fluids shall be contained and removed immediately upon bore completion.
4. All construction materials shall be removed from the site prior to restoration of disturbed areas.
5. All restoration work shall be in accordance with the manual of infrastructure standards for right-of-way restoration. In restoring the right-of-way, the permittee guarantees its work and shall maintain it for 24 months following its completion.
6. Excavations under paved surfaces shall be restored in compliance with the Overland Park standard details for street trenching.

HORIZONTAL DIRECTIONAL DRILLING INSTALLATION

Year 2022 Edition

REVISIONS:	
RELATED ORDINANCES:	DEPARTMENT OF PUBLIC WORKS
OPMC Title 13	STANDARD DETAILS
	<b>HORIZONTAL DIRECTIONAL DRILLING INSTALLATION</b>
	DATE: May, 2002
	SHEET: 33