


\\PHELPS-SERVER\Projects\190523\Draw\Street\Grading.dwg Layout:1 Jan 07, 2021 1:52pm Marc McGill

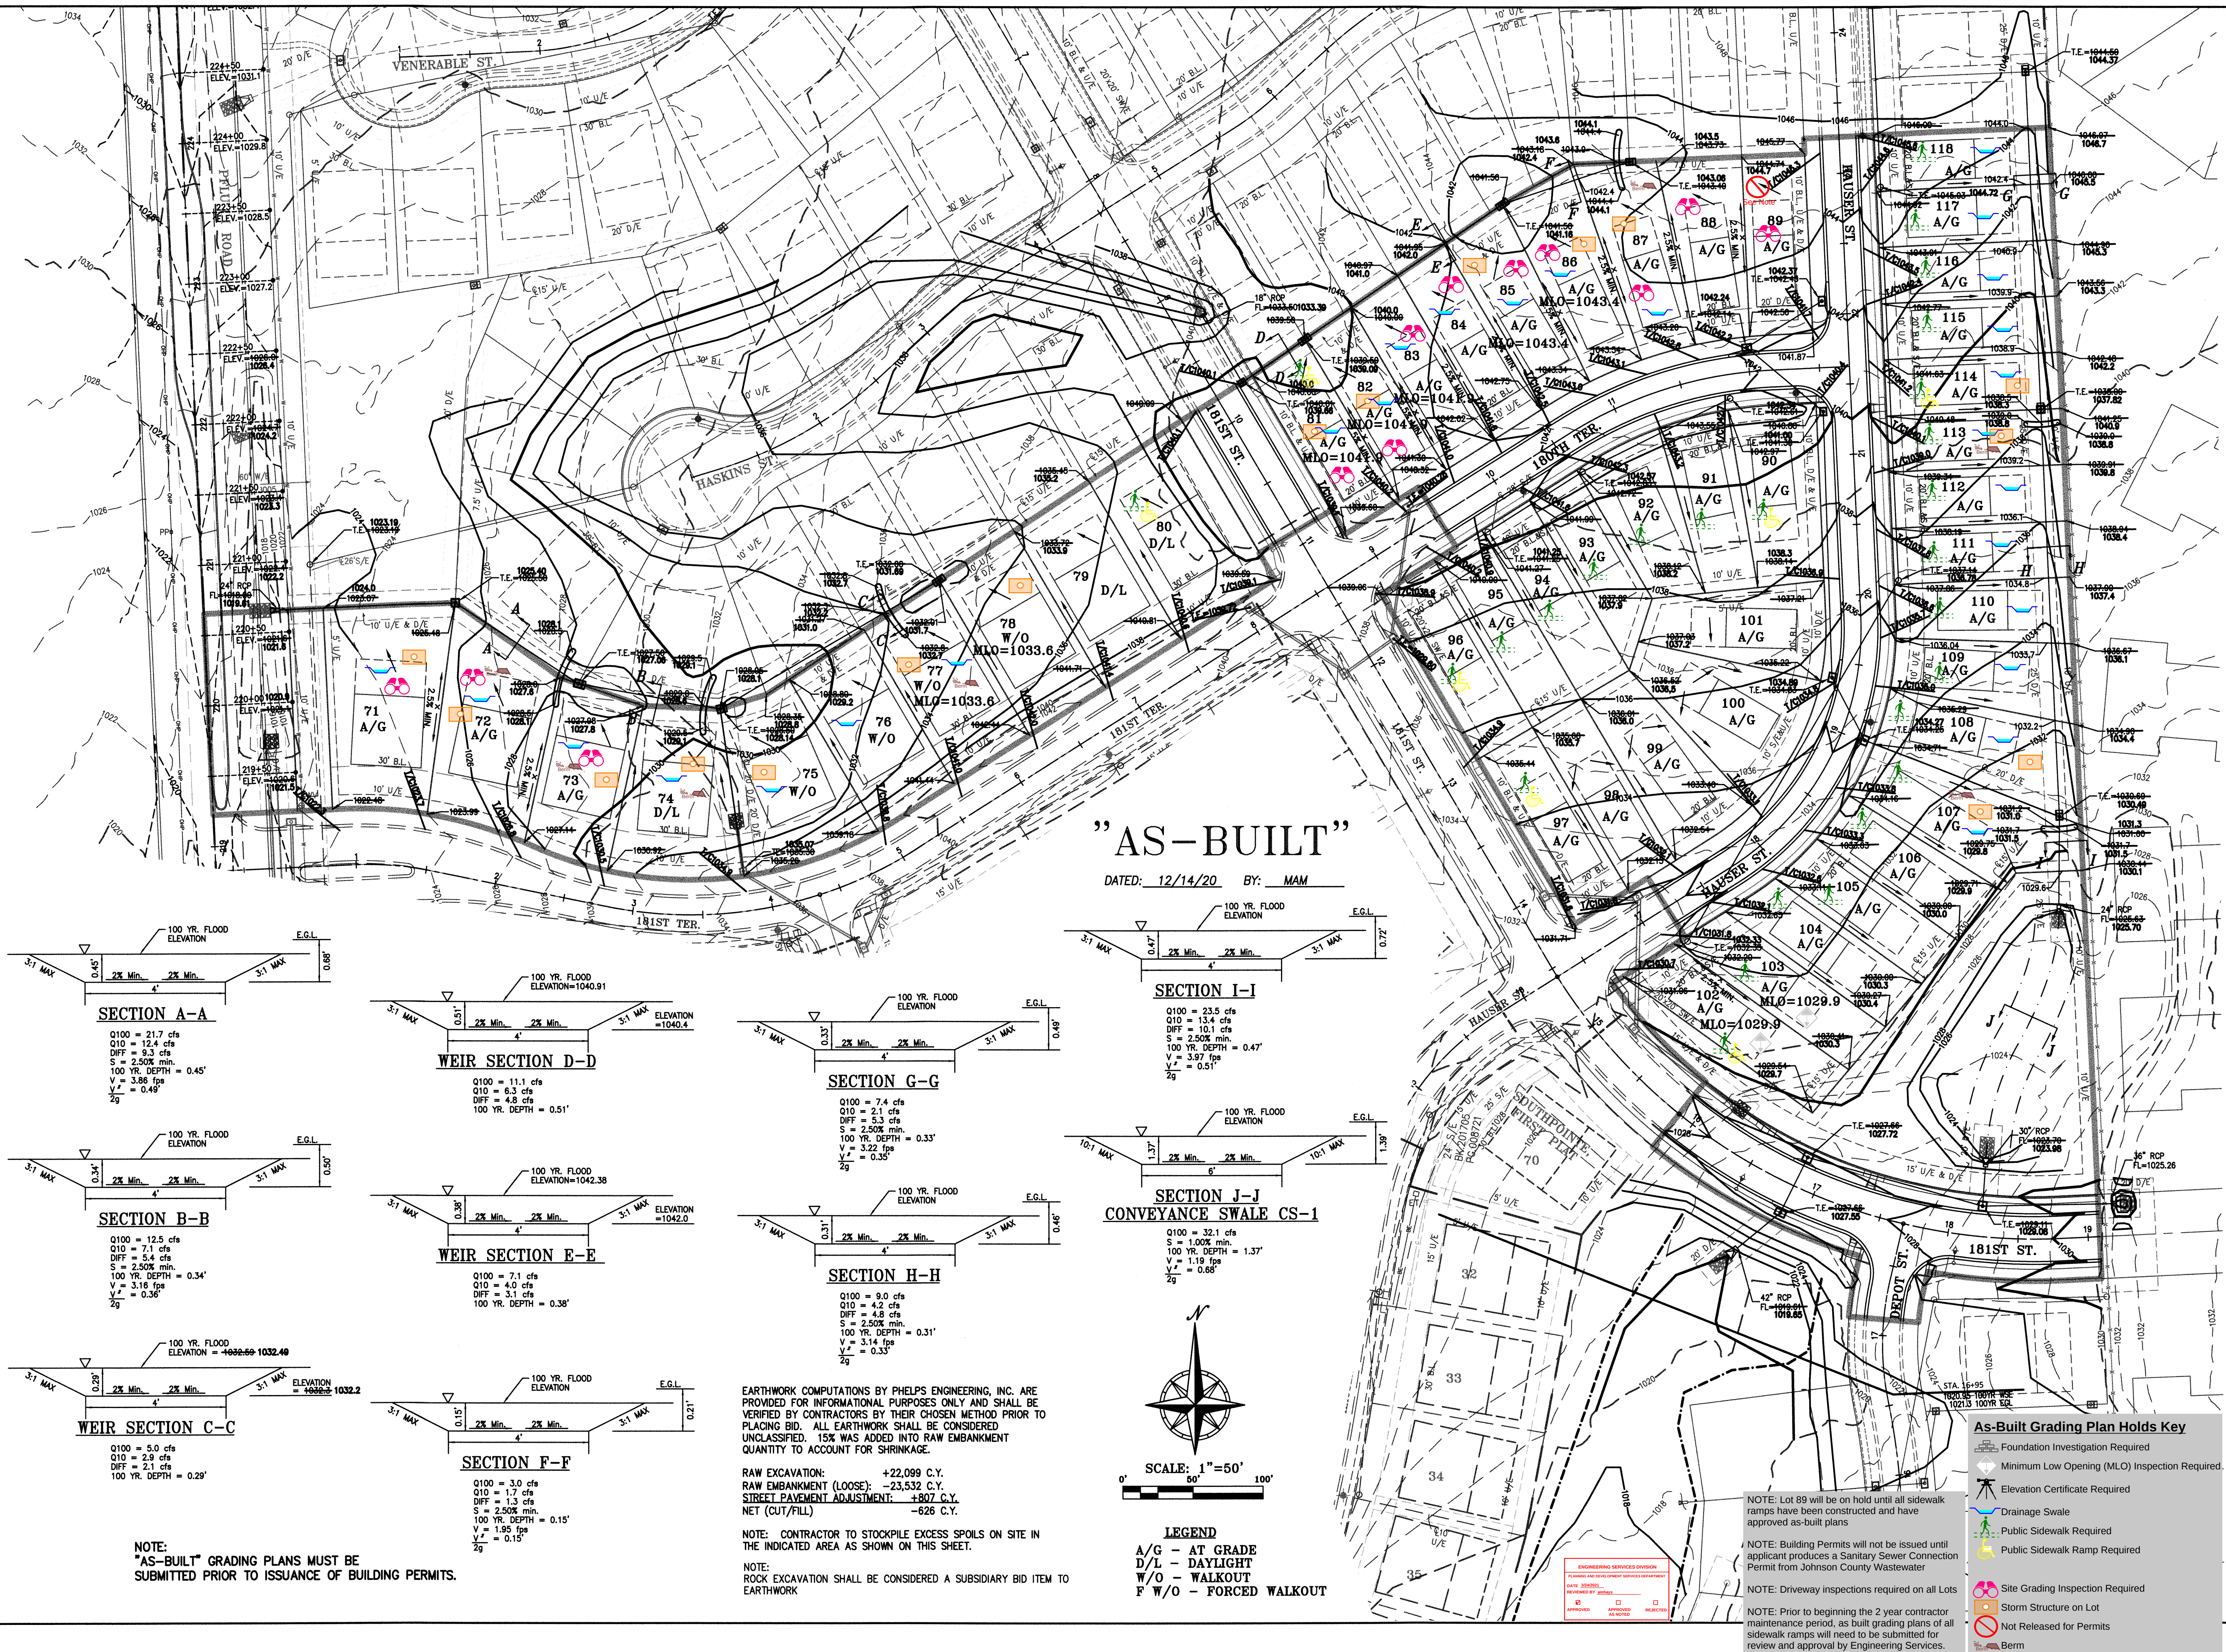

PHILIP J. TUGER
1818
PROFESSIONAL ENGINEER
KANSAS

PHILIPS ENGINEERING, INC.
1320 N. Winchester
Olathe, Kansas 66066
(913) 393-1155
Fax: (913) 393-1166
www.phelpsengineering.com

PLANNING
ENGINEERING
IMPLEMENTATION

PE

GRADING PLAN
SOUTHPOINTE, SECOND PLAT
OVERLAND PARK, KANSAS

PROJECT NO. 190523
DATE 9/13/19
SHEET
03
OF 35

Revisions:
No. 1
Date 2/4/2020
By JMB
TUT
REVISIONS BASED ON CITY COMMENTS
REVISIONS BASED ON CITY COMMENTS

DATE 9/13/19
SHEET
03
OF 35