




Typical Left Turn Lane
 Not to Scale

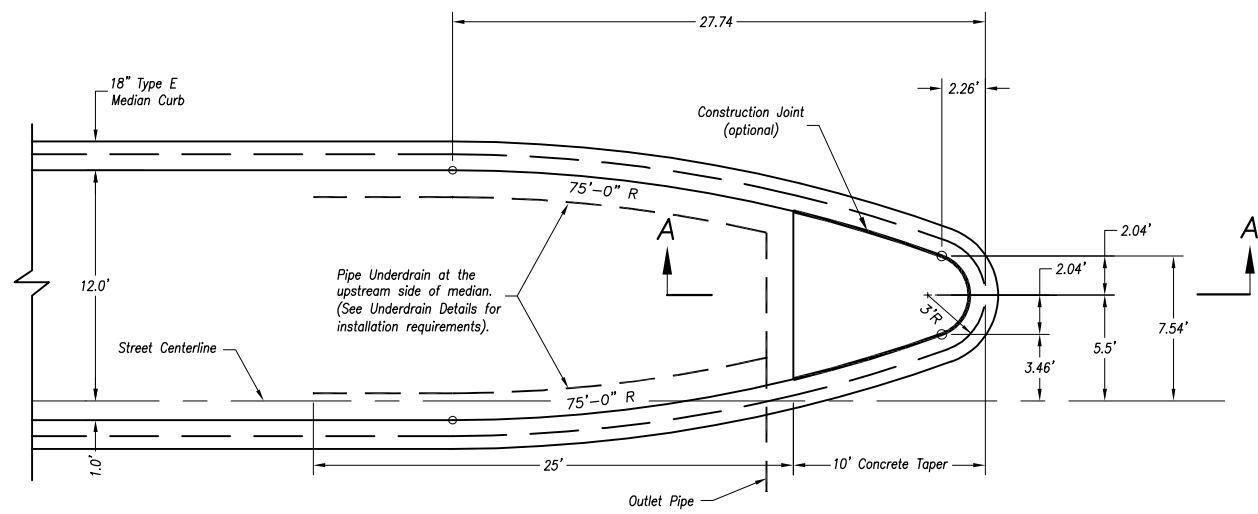

Typical Median Bullet Nose Detail
 Not to Scale

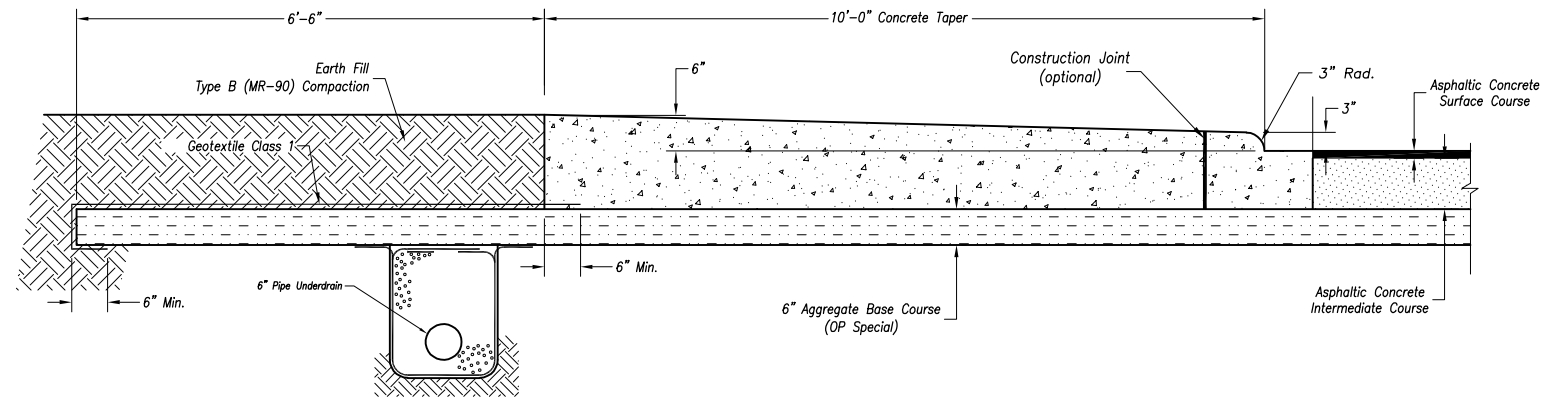

Section A-A (Asphalt Roadway)
 Not to Scale

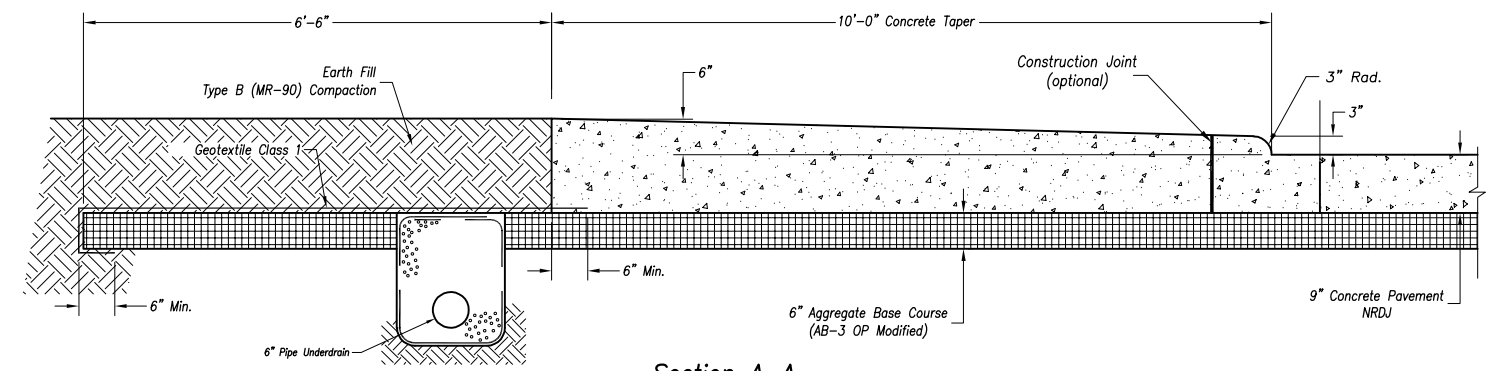

Section A-A (Concrete Roadway)
 Not to Scale

MEDIAN NOSE DETAIL

Year 2021 Edition

REVISIONS:	
07/01/03	Concrete Mix Designation;
Jan. 2008	Miscellaneous;
Feb. 2008	PVC Sleeve Location;
Jan. 2011	Median Curb
RELATED ORDINANCES:	
OPMC Title 13	

OVERLAND PARK
 KANSAS
 ABOVE AND BEYOND. BY DESIGN.
 DEPARTMENT OF PUBLIC WORKS
 STANDARD DETAILS
 THOROUGHFARE
 MEDIAN NOSE DETAILS