




- Notes:**
1. The Overland Park Municipal Code (OPMC) and Overland Park Design and Construction Standards Manual (OPDCSM) are incorporated, except as otherwise noted.
  2. Sidewalk and Earthwork requirements shall be as specified in OPDCSM.

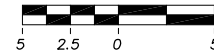

RE District Ditch Street Section – Collector Street

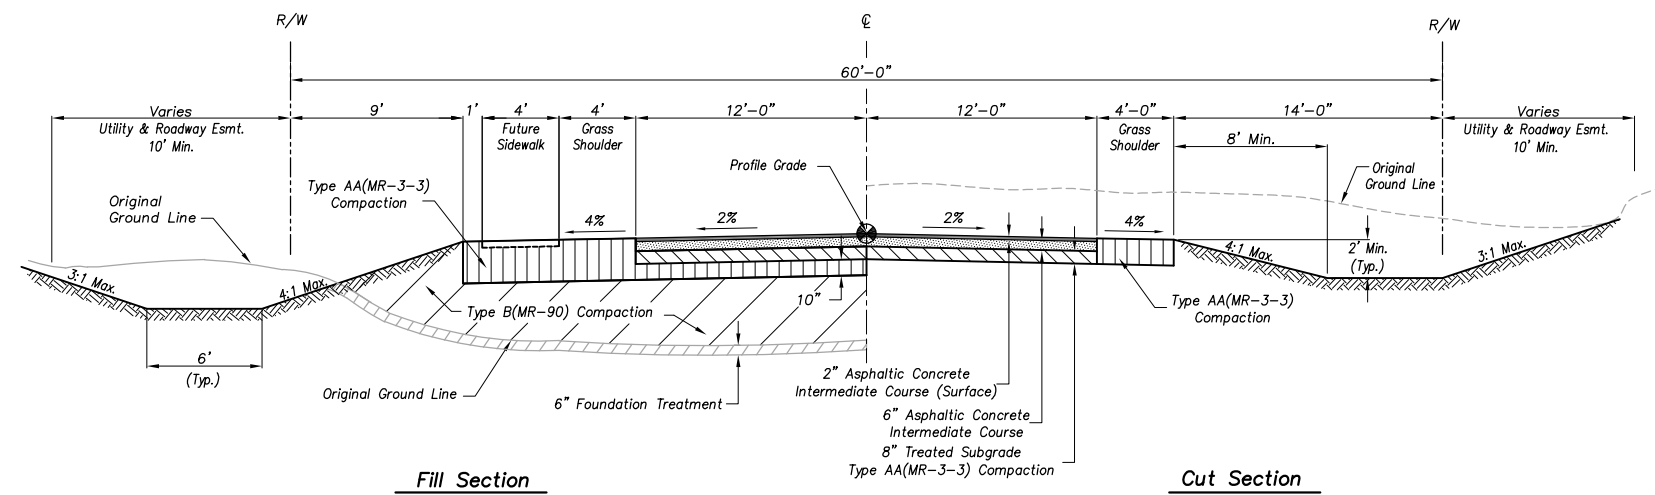

- Notes:**
1. The Overland Park Municipal Code (OPMC) and Overland Park Design and Construction Standards Manual (OPDCSM) are incorporated, except as otherwise noted.
  2. Sidewalk and Earthwork requirements shall be as specified in OPDCSM.

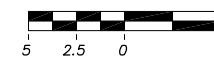

RE District Ditch Street Section – Residential Street

Year 2021 Edition

|                     |                |
|---------------------|----------------|
| REVISIONS:          |                |
| 05/10/01            | Surface Course |
| 07/01/03            | Notes          |
| Feb. 2008           | OPMC Reference |
| RELATED ORDINANCES: |                |
| OPMC Title 13       |                |
| OPMC Title 18       |                |

**OVERLAND PARK**  
KANSAS  
ABOVE AND BEYOND. BY DESIGN.

DEPARTMENT OF PUBLIC WORKS  
STANDARD DETAILS  
RE DISTRICT DITCH STREET SECTION  
( ASPHALTIC CONCRETE )