


Collector Street at Thoroughfare (Unimproved)

STANDARD MEDIAN DETAIL

Entrance Median Notes:

1. Any cross road pipes, driveway and other clear zone obstructions shall be modified as necessary to meet the requirements of the Roadside Design Guide. If it is not practical, installation of guardrails may be required as determined by the City Engineer.
2. Shoulders shall match the existing shoulder materials within the project limits.
3. Ditch sections shall be designed to carry the 10-year design flow.
4. The contractor shall sod all disturbed areas within the public street right-of-way adjacent to developed property. The contractor shall sod or seed and mulch all disturbed areas within or outside of public street right-of-way adjacent to undeveloped property.

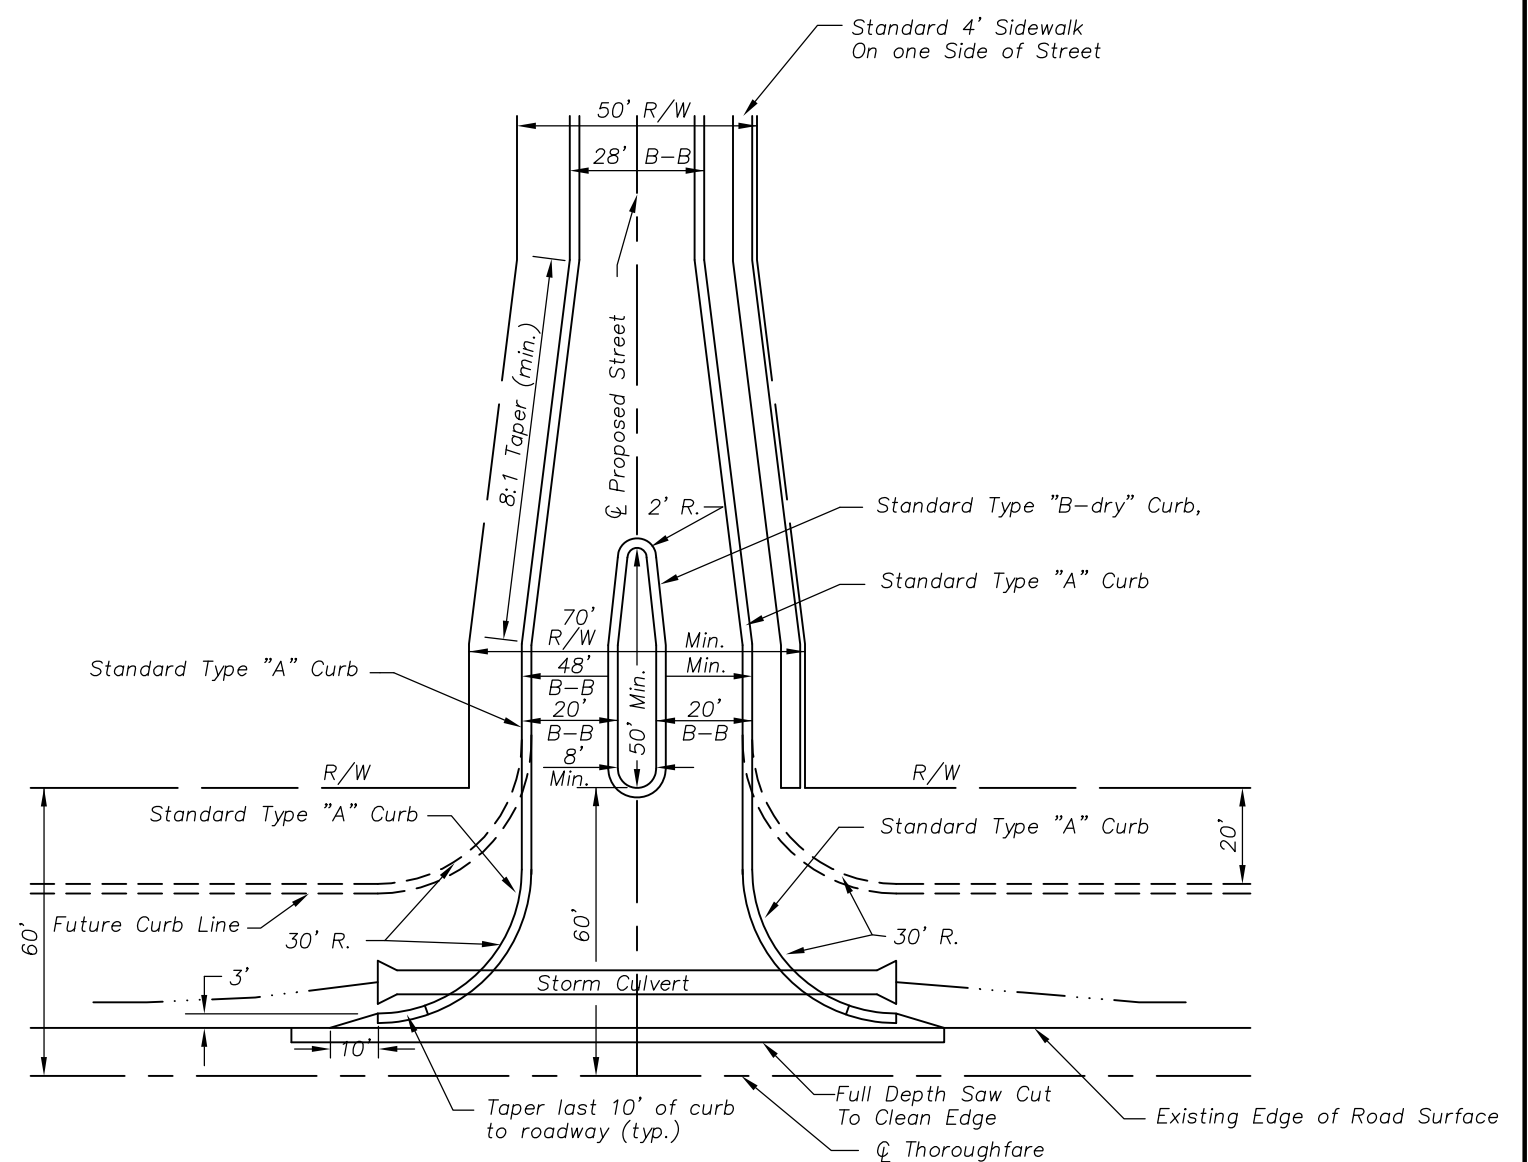

Local Street at Thoroughfare (Unimproved)

STANDARD MEDIAN DETAIL

NOTE TO DESIGN PROFESSIONAL:

This supplemental detail has been prepared by the City of Overland Park Planning Department solely for the convenience of registered design professionals. The City disclaims all warranties and representations of any kind, expressed or implied, with regard to this supplemental detail, including but not limited to, any warranty related to the fitness for a particular purpose.

The design professional assumes all responsibility for verification that this supplemental design detail is suitable for use on any specific construction plan. By incorporation of this supplemental design detail into a construction plan, the design professional certifies that they have determined that this supplemental design detail is suitable for use on their specific construction plan.

DRAWING NAME: O:\development review\details\Supplemental engineering details\Details 2013\Entrance Median.dwg  
 WEB SITE ADDRESS: <http://www.opkansas.org/Doing-Business/Construction-Details>

REVISIONS:

5/20/2011	
12/1/2012	

RELATED ORDINANCES:

OPMC Title 15

Year 2013 Edition



PLANNING DEPARTMENT  
 SUPPLEMENTAL DETAILS

ENTRANCE MEDIAN DETAIL

DATE: 5/20/2011

SHEET: 5